



SITE ENGINEER:



CIVIL ENGINEERING ASSOCIATES, INC.
 10 MANSFIELD VIEW LANE, SOUTH BURLINGTON, VT 05403
 802-864-2323 FAX: 802-864-2271 web: www.caa-vt.com

COPYRIGHT © 2013 - ALL RIGHTS RESERVED

DRAWN SAL	
CHECKED DSM	
APPROVED DSM	


PROJECT:
BURLINGTON HARBOR MARINA
 BURLINGTON, VERMONT 05401

DATE	CHECKED	REVISION

PROPOSED CONDITIONS SITE PLAN

DATE OCT., 2013	DRAWING NUMBER C1.0
SCALE AS SHOWN	
PROJ. No. 13XXX	

MOORING AREA TO NORTH 40 MOORINGS

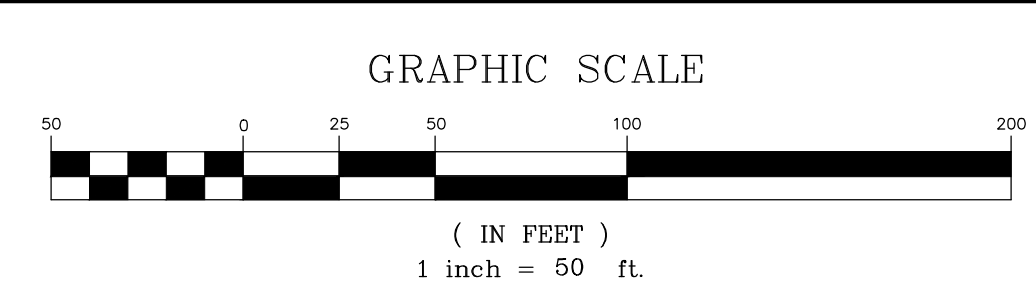

P:\AUGUST\Proposed\Proposed\Drawings\130000\130000_C1.DWG, 11/20/2013 11:53 AM