

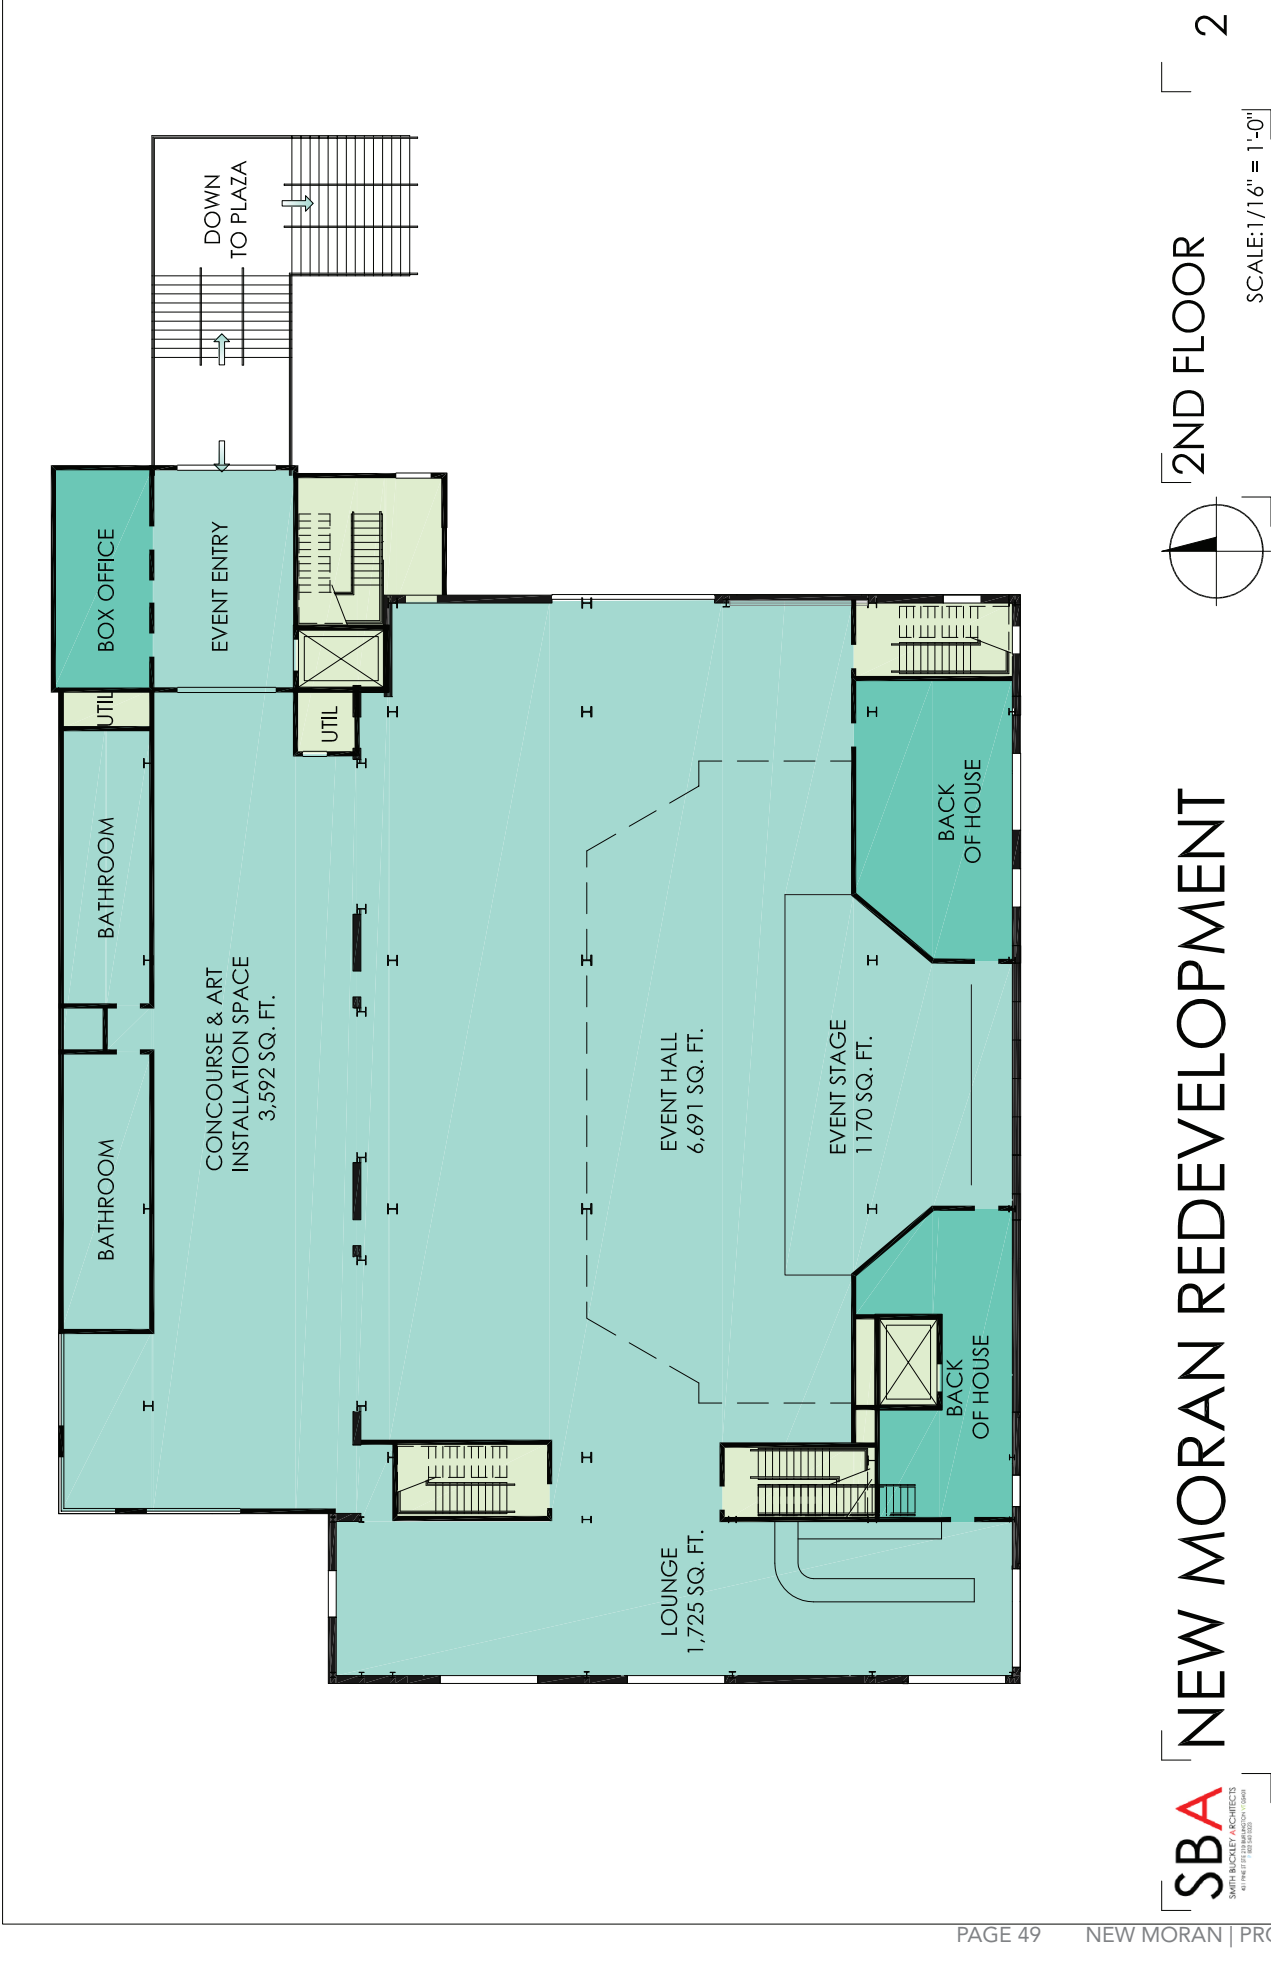



APPENDIX A: DESIGN DOCUMENTS

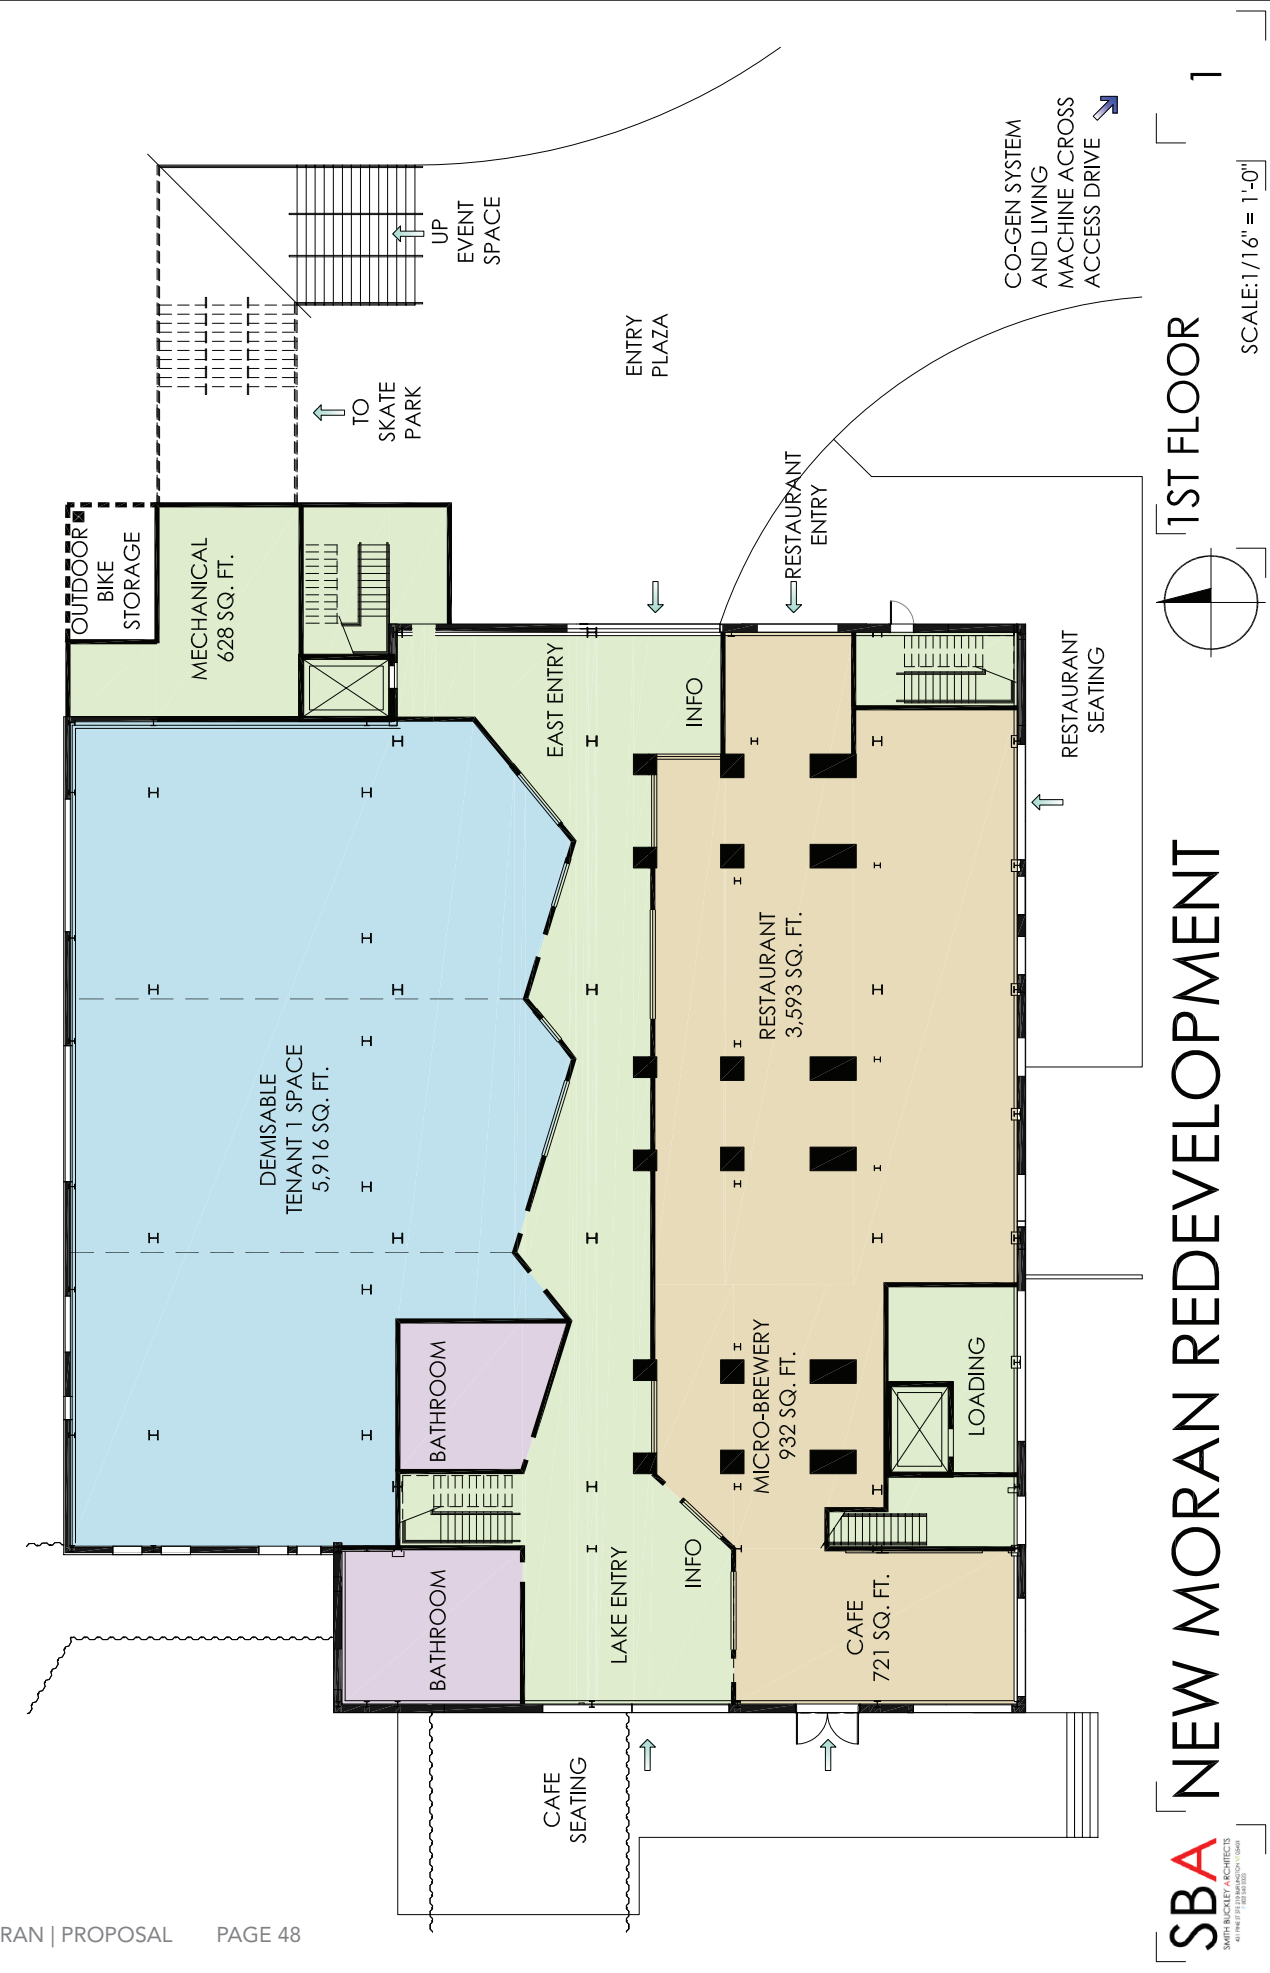

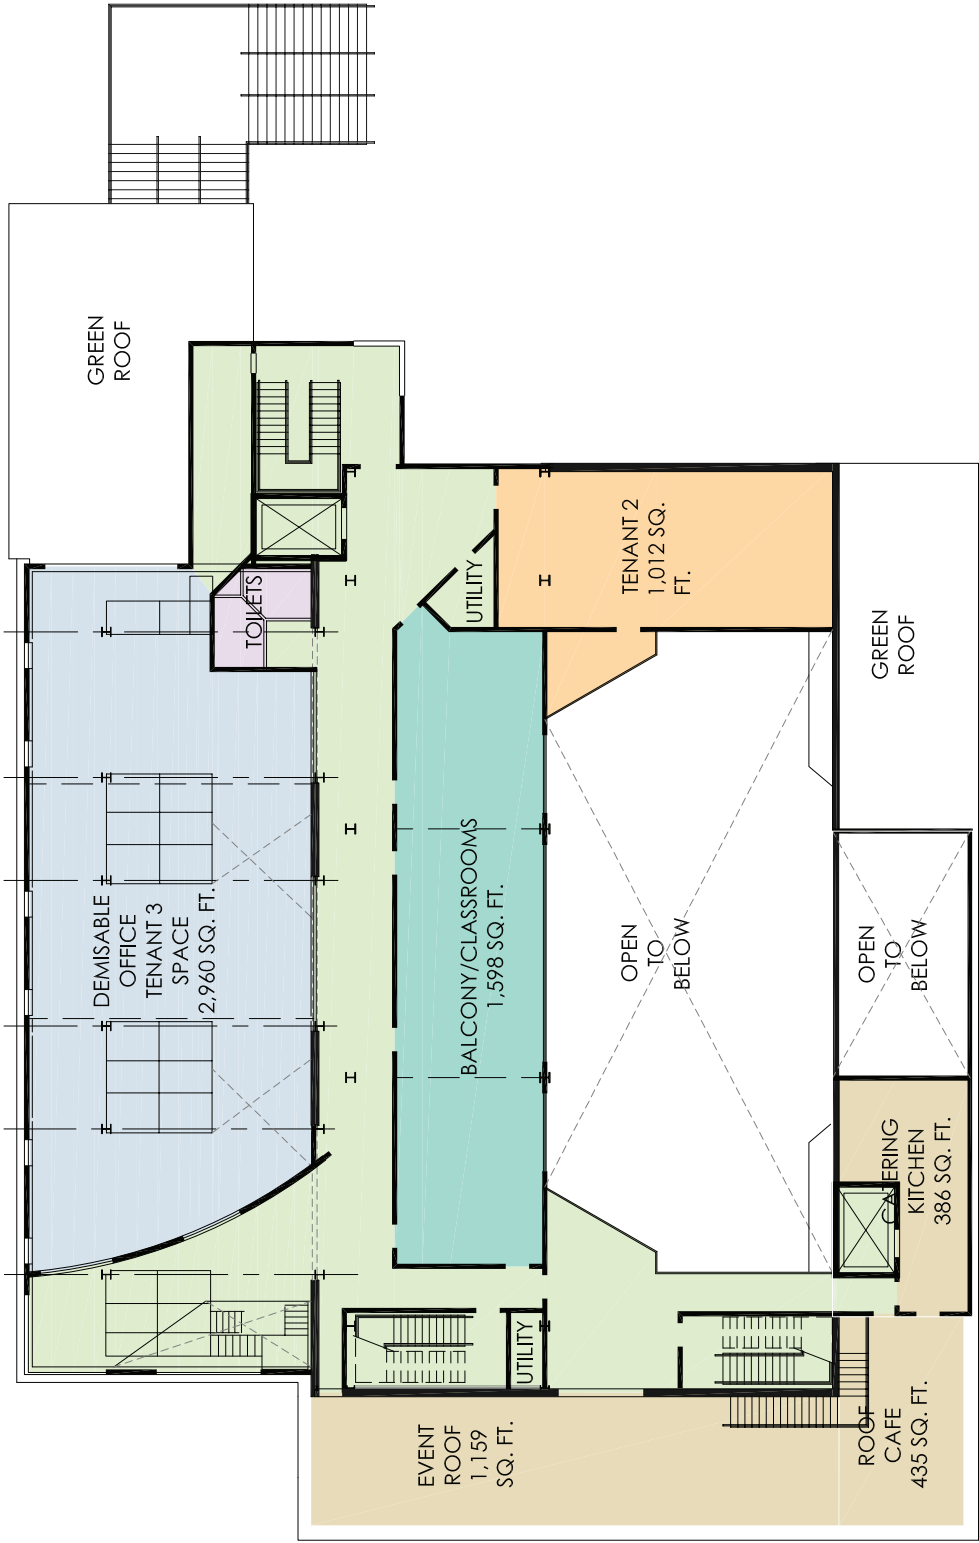


SBA NEW MORAN REDEVELOPMENT

3RD FLOOR

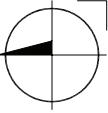


3

SCALE: 1/16" = 1'-0"

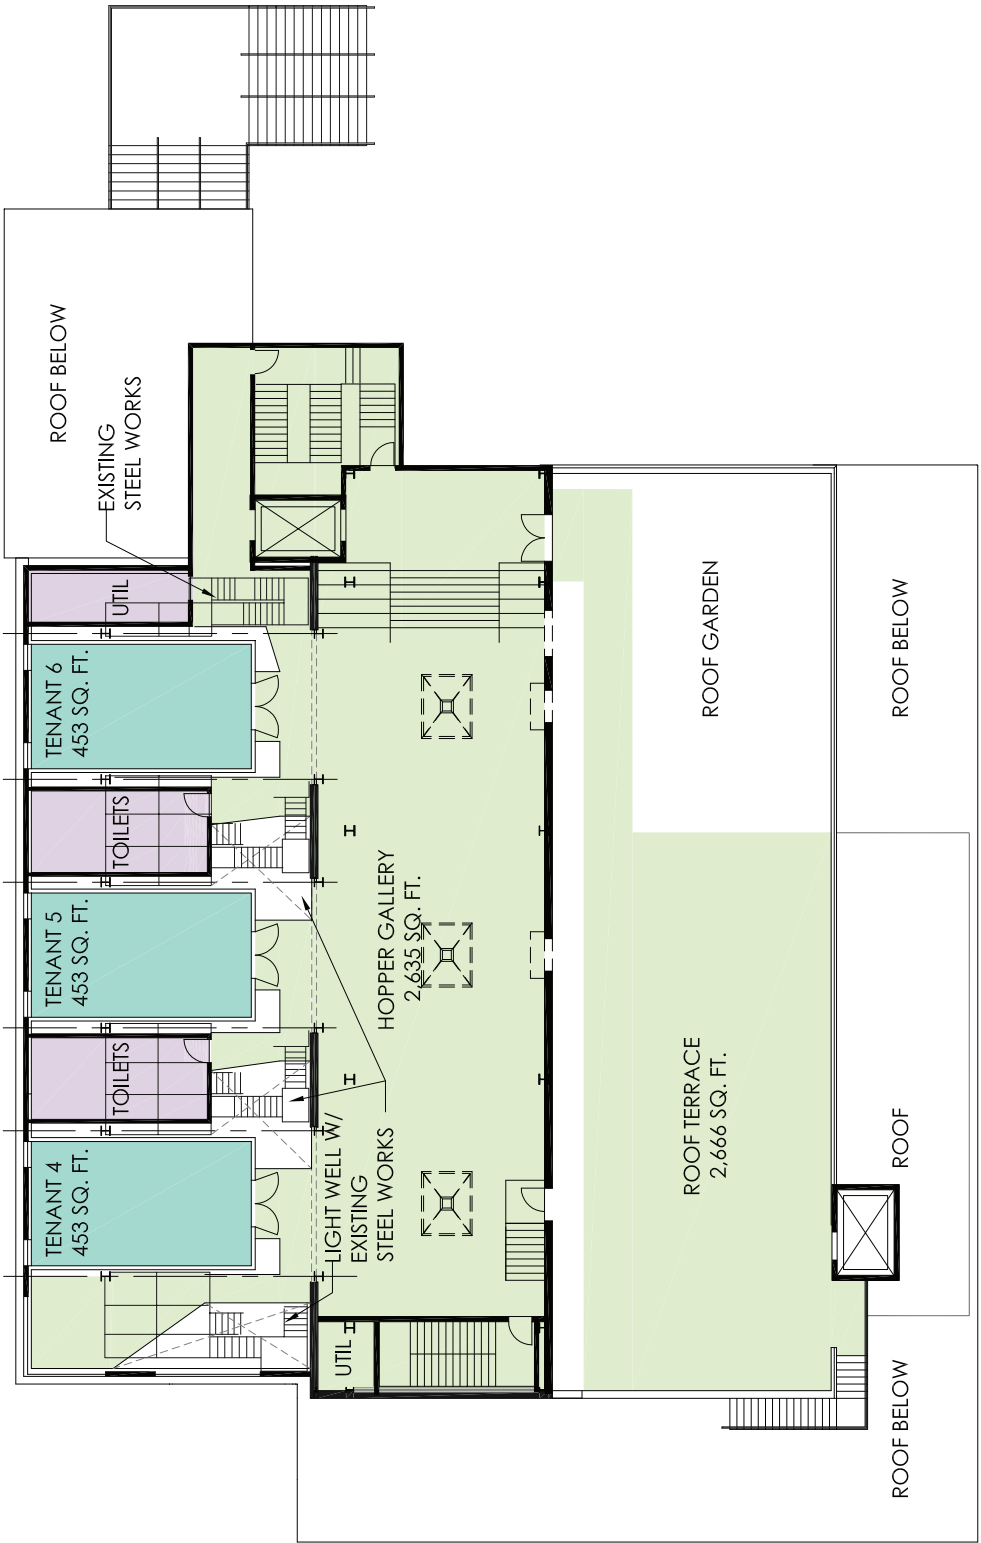


NEW MORAN REDEVELOPMENT

4TH FLOOR

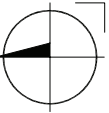


4

SCALE: 1/16" = 1'-0"

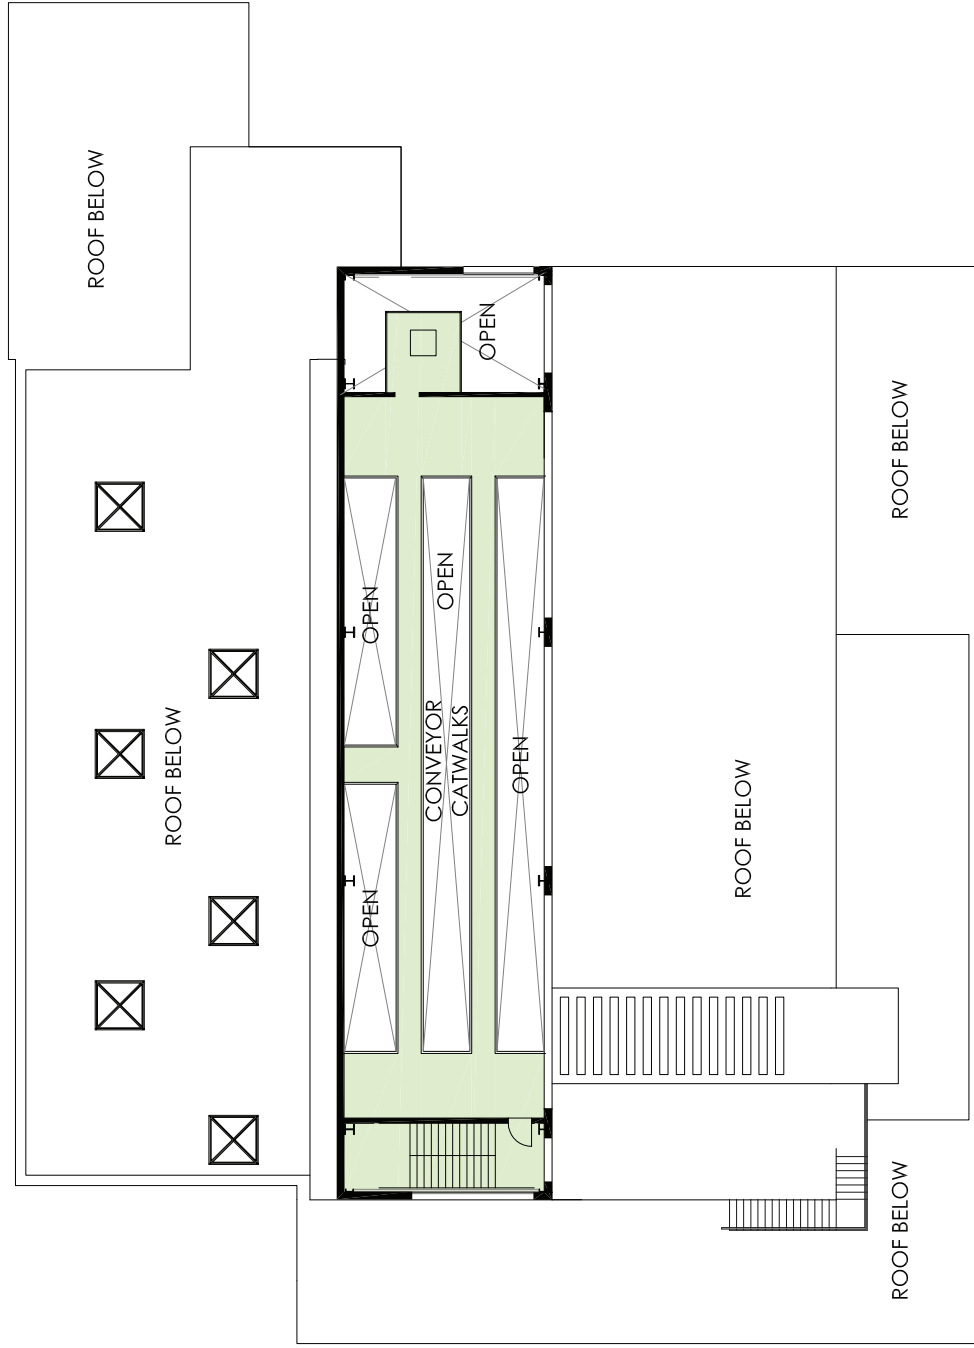

SBA
SMITH BUCKLEY ARCHITECTS
431 PINE ST STE 210 BURLINGTON VT 05401
TEL 802 540 1029



NEW MORAN REDEVELOPMENT

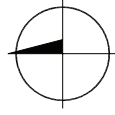

5TH FLOOR

5

SCALE: 1/16" = 1'-0"

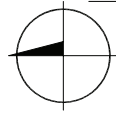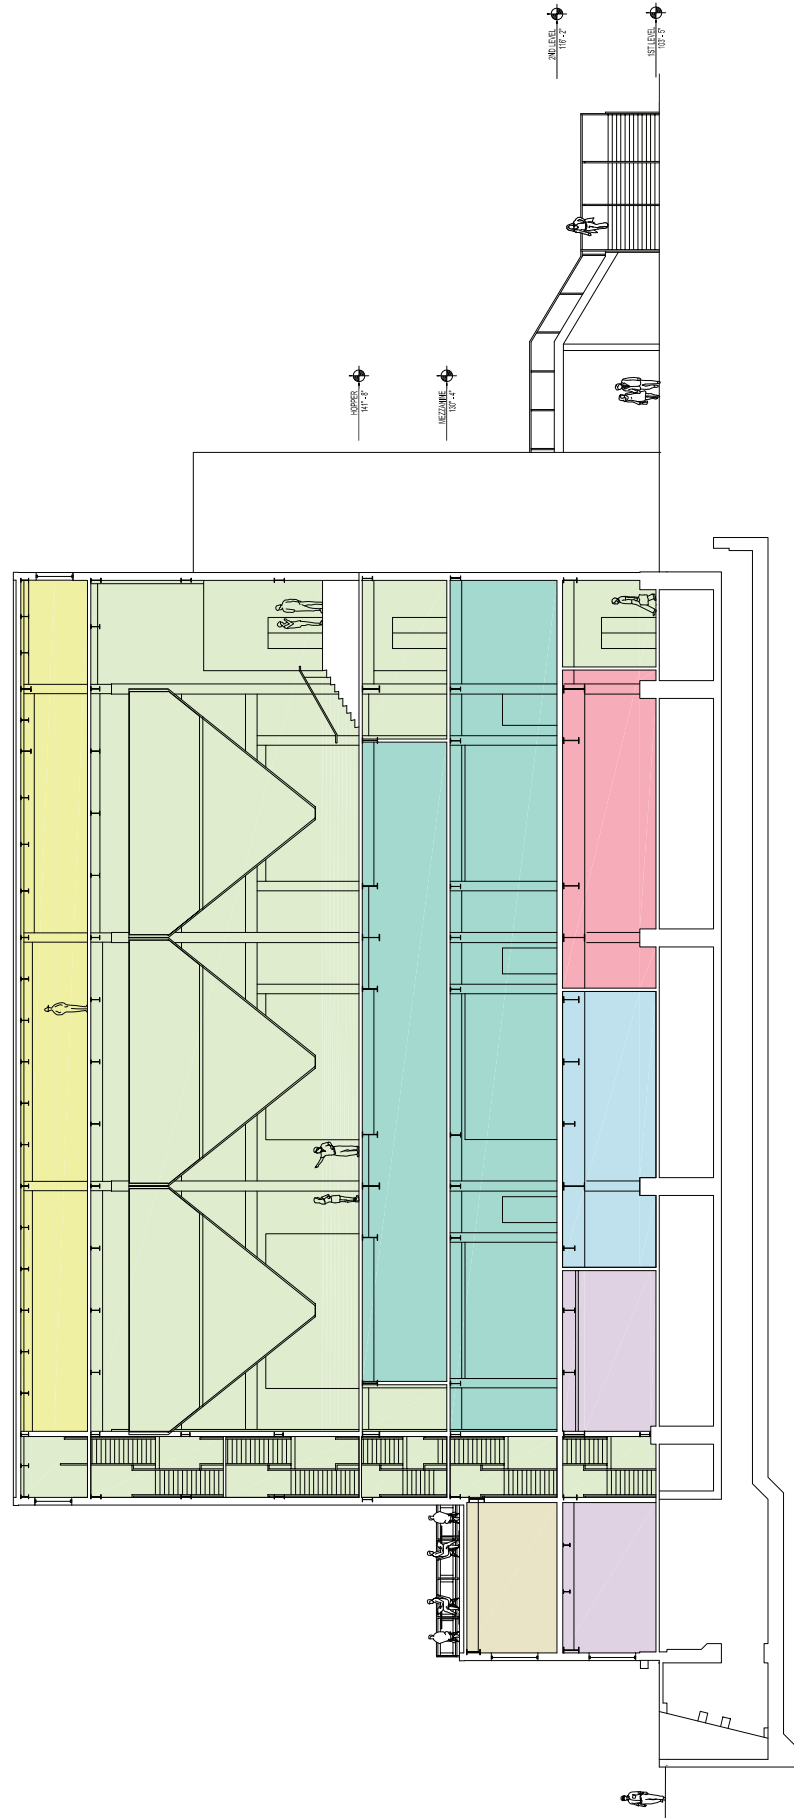


NEW MORAN REDEVELOPMENT


NORTH SECTION

9

SCALE: 1/16" = 1'-0"

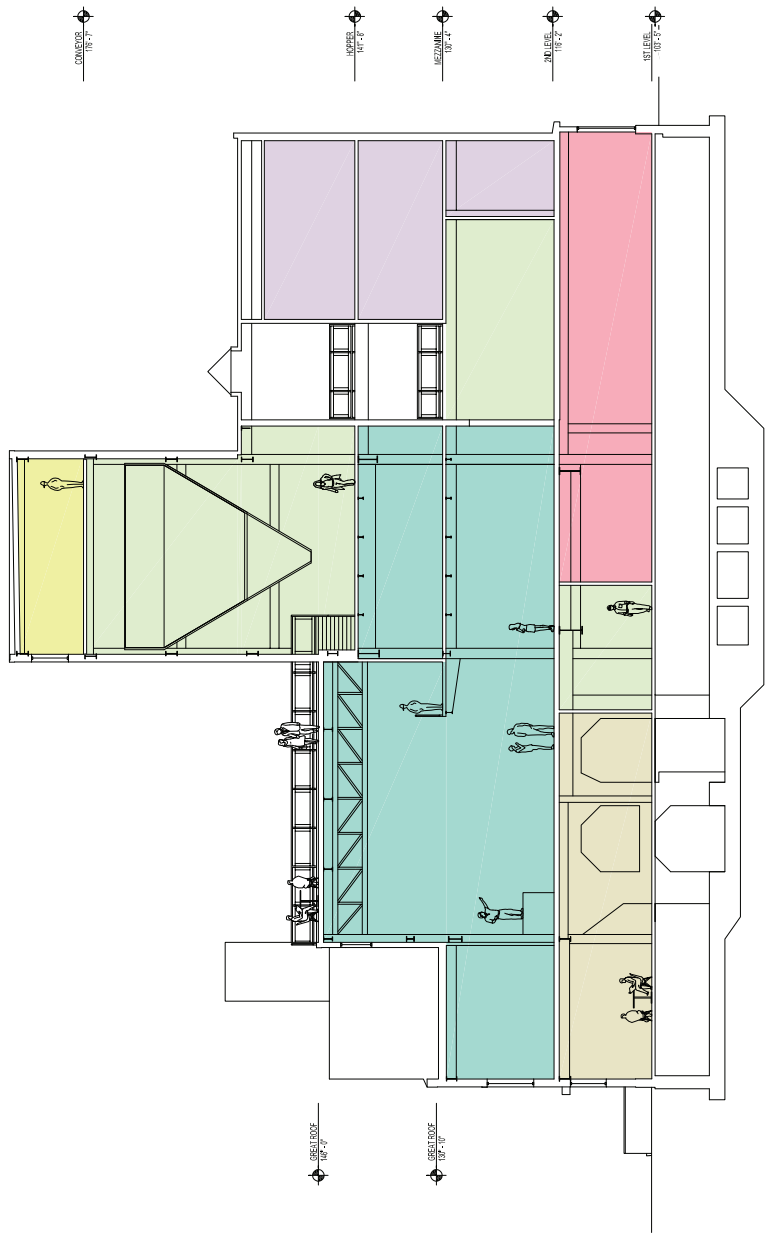


SBA NEW MORAN REDEVELOPMENT

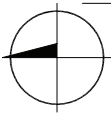


WEST SECTION A

7

SCALE: 1/16" = 1'-0"

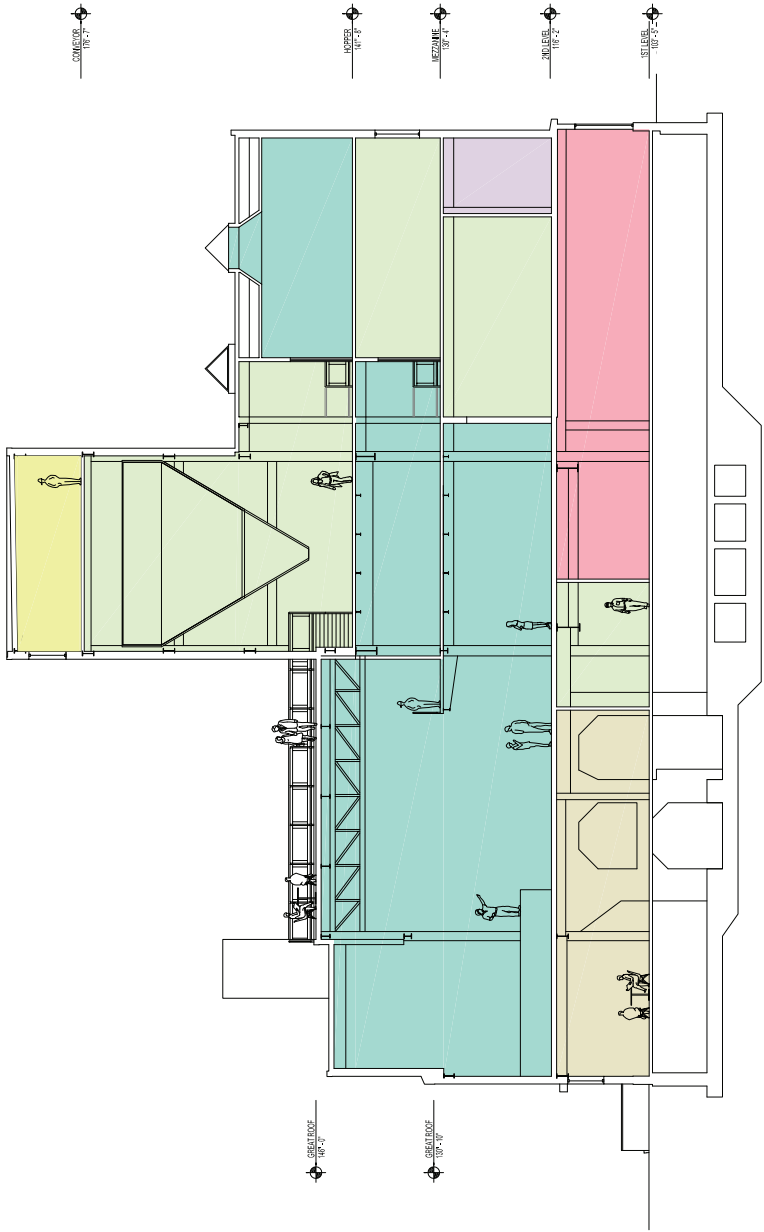

NEW MORAN REDEVELOPMENT

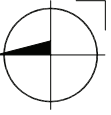

WEST SECTION B

8

SCALE: 1/16" = 1'-0"

"I THINK I'VE FALLEN IN LOVE WITH THIS BUILDING IN ITS WORST STATE,"
"AND NOW I'M IN LOVE WITH THE DREAM OF WHAT IT COULD BE."

