


WATERFRONT PIAP PROJECT PROPOSAL
 WATERFRONT PARK UPGRADES
 Site Plan

- EXISTING POWER CABINET
- NEW POWER CABINET
- POWER BALLARD
- ★ UPGRADE EXISTING LIGHT
- ↙ NEW 2" WATER SERVICE
- ↘ EXISTING 2" WATER SERVICE
- WATER BOLLARD
- WASTE WATER
- ⋯ TEMPORARY FENCING

1:100



WATERFRONT PIAP PROJECT PROPOSAL
WATERFRONT PARK UPGRADES
 Utility Plan

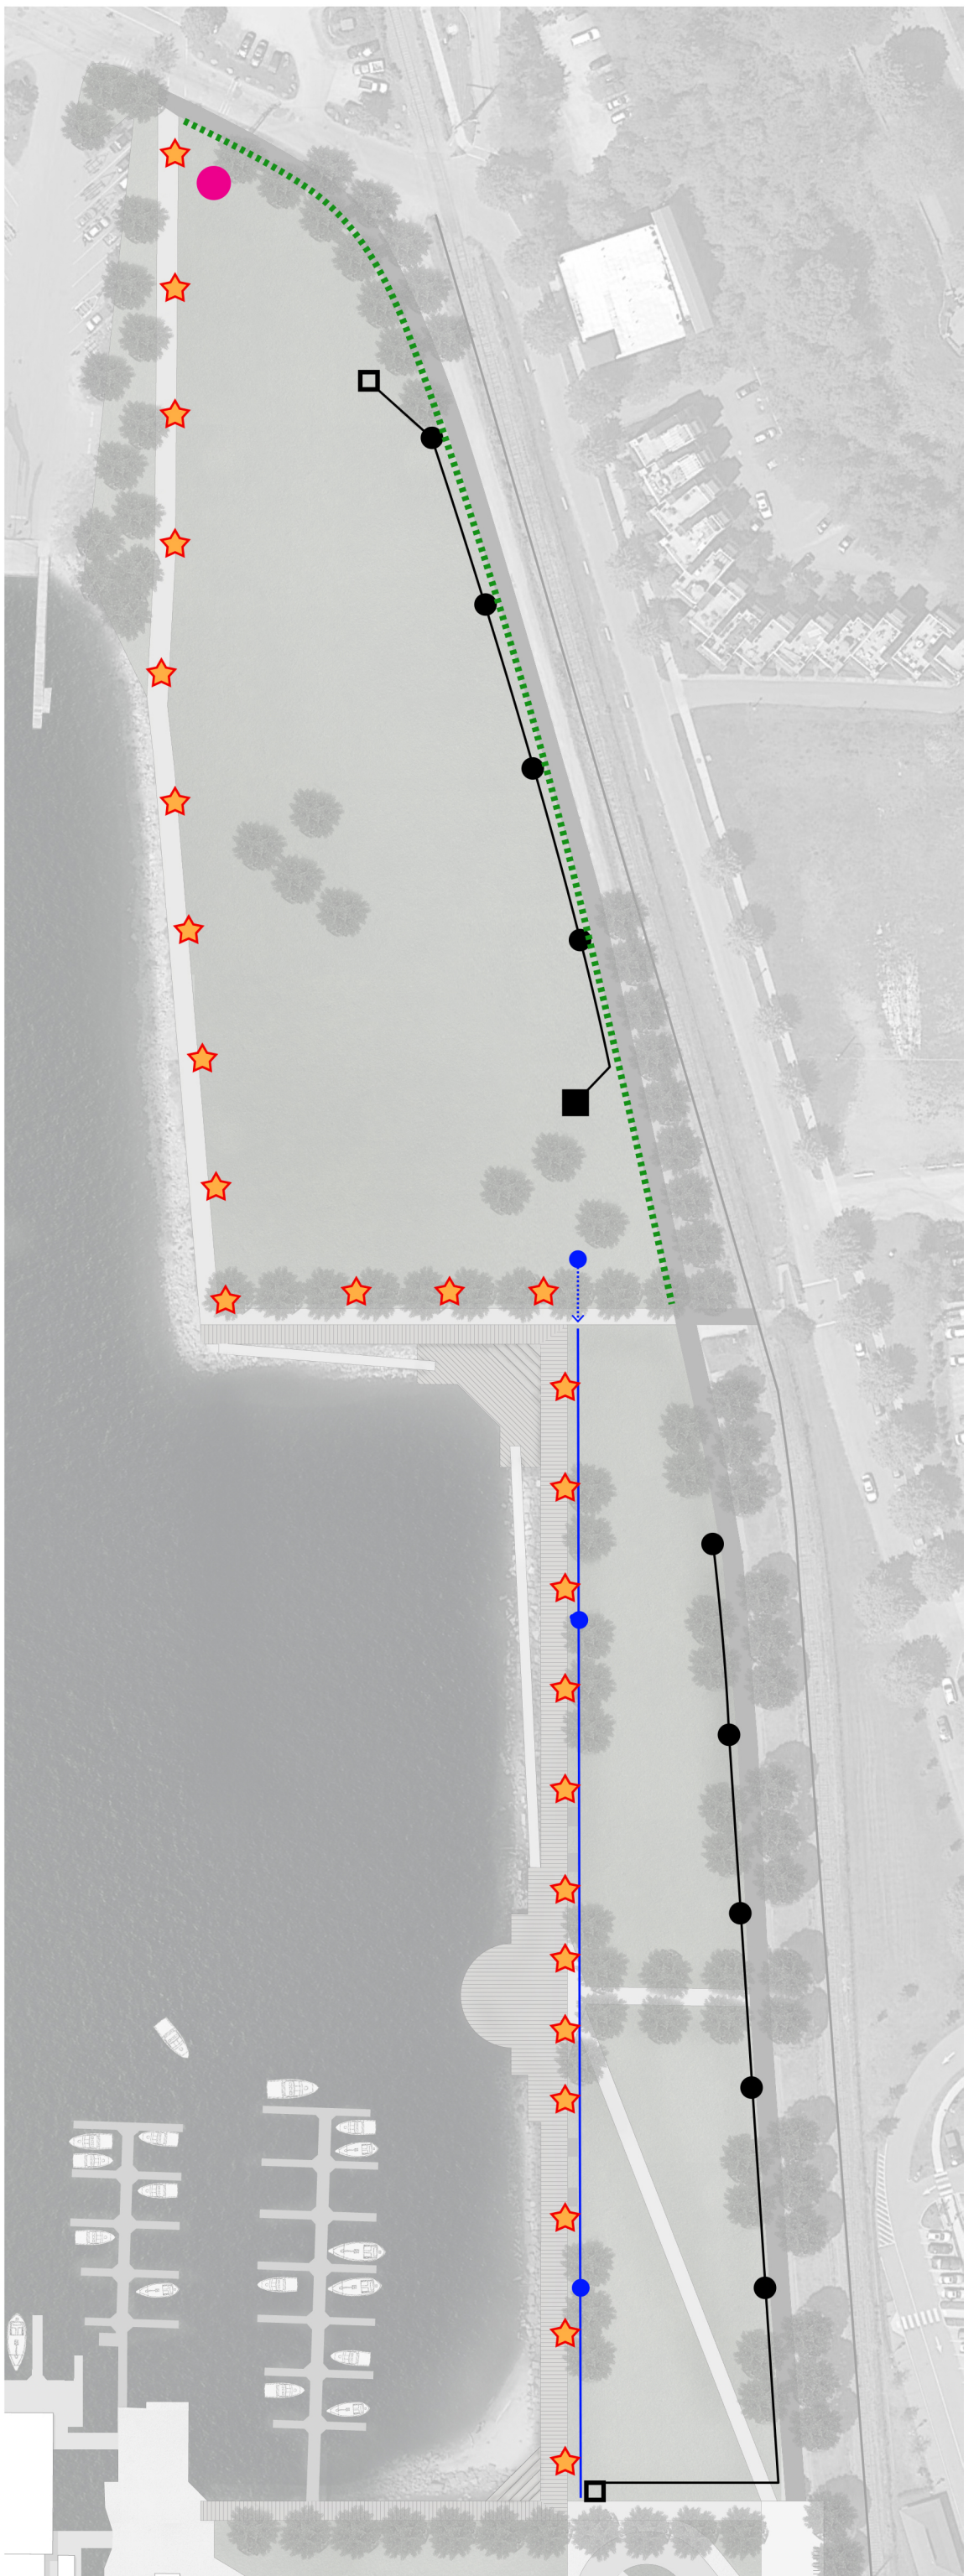



WATERFRONT PIAP PROJECT PROPOSAL
WATERFRONT PARK UPGRADES
View looking north at College Street



WATERFRONT PIAP PROJECT PROPOSAL
WATERFRONT PARK UPGRADES
View looking north at Event Grounds



WATERFRONT PIAP PROJECT PROPOSAL
WATERFRONT PARK UPGRADES
View looking south at Event Grounds