



3
May 1, 201~~X~~ ---- April 30, 201~~X~~ 4

CITY OF BURLINGTON Annual Outside Consumption Renewal Form

New Renewal

PART I--ORGANIZATION

All information is required

- 1. Corporation/Sole Proprietor name 41 Cherry St. LLC
- 2. D/B/A (Business Name) Hotel Vermont 3. Bus. Phone 802-
- 4. Business Address 41 Cherry St, Burlington, Vermont
- 5. Contact person Joe Carlton 6. Contact Phone 802-266-2960
- 7. Email Address joe.carlton@marriott.com

PART II--OPERATION

1. Requested period of operation:

Months: Year Round to _____

2. Requested times of operation:

Sunday 8Am-2Am Wednesday 8Am-2Am Saturday 8Am-2Am
 Monday 8Am-2Am Thursday 8Am-2Am
 Tuesday 8Am-2Am Friday 8Am-2Am

PART III--DESCRIPTION

- 1. Proposed Dimensions 30' x 50' =/ 30' x 50
- 2. Is it a patio, deck, alleyway etc. Deck
- 3. Is it on City property? No If yes, do you have a current license agreement? _____

Please provide a detailed description of the area and its planned use on the back of this form.

**recommended for approval @ 3/27/13 lcomty
lo*

May 1, 2012 ---- April 30, 2013

Annual outside Consumption Renewal Form -Page 2

Detailed description We have 2 outside decks one on the
Lobby Level, approx 1500 square feet, the second deck is
a green roof on Level 2 outside a Hospitality Room and a Function
Room. It is approx 1500 sq. ft.


Signature of Applicant Joseph S. Carton
Print Signature Joseph S. Carton

Date: 2/19/13

APPROVED BY LOCAL CONTROL COMMISSION _____

SENT TO DEPARTMENT OF LIQUOR CONTROL _____

FINAL APPROVAL BY DEPARTMENT OF LOCAL CONTROL _____

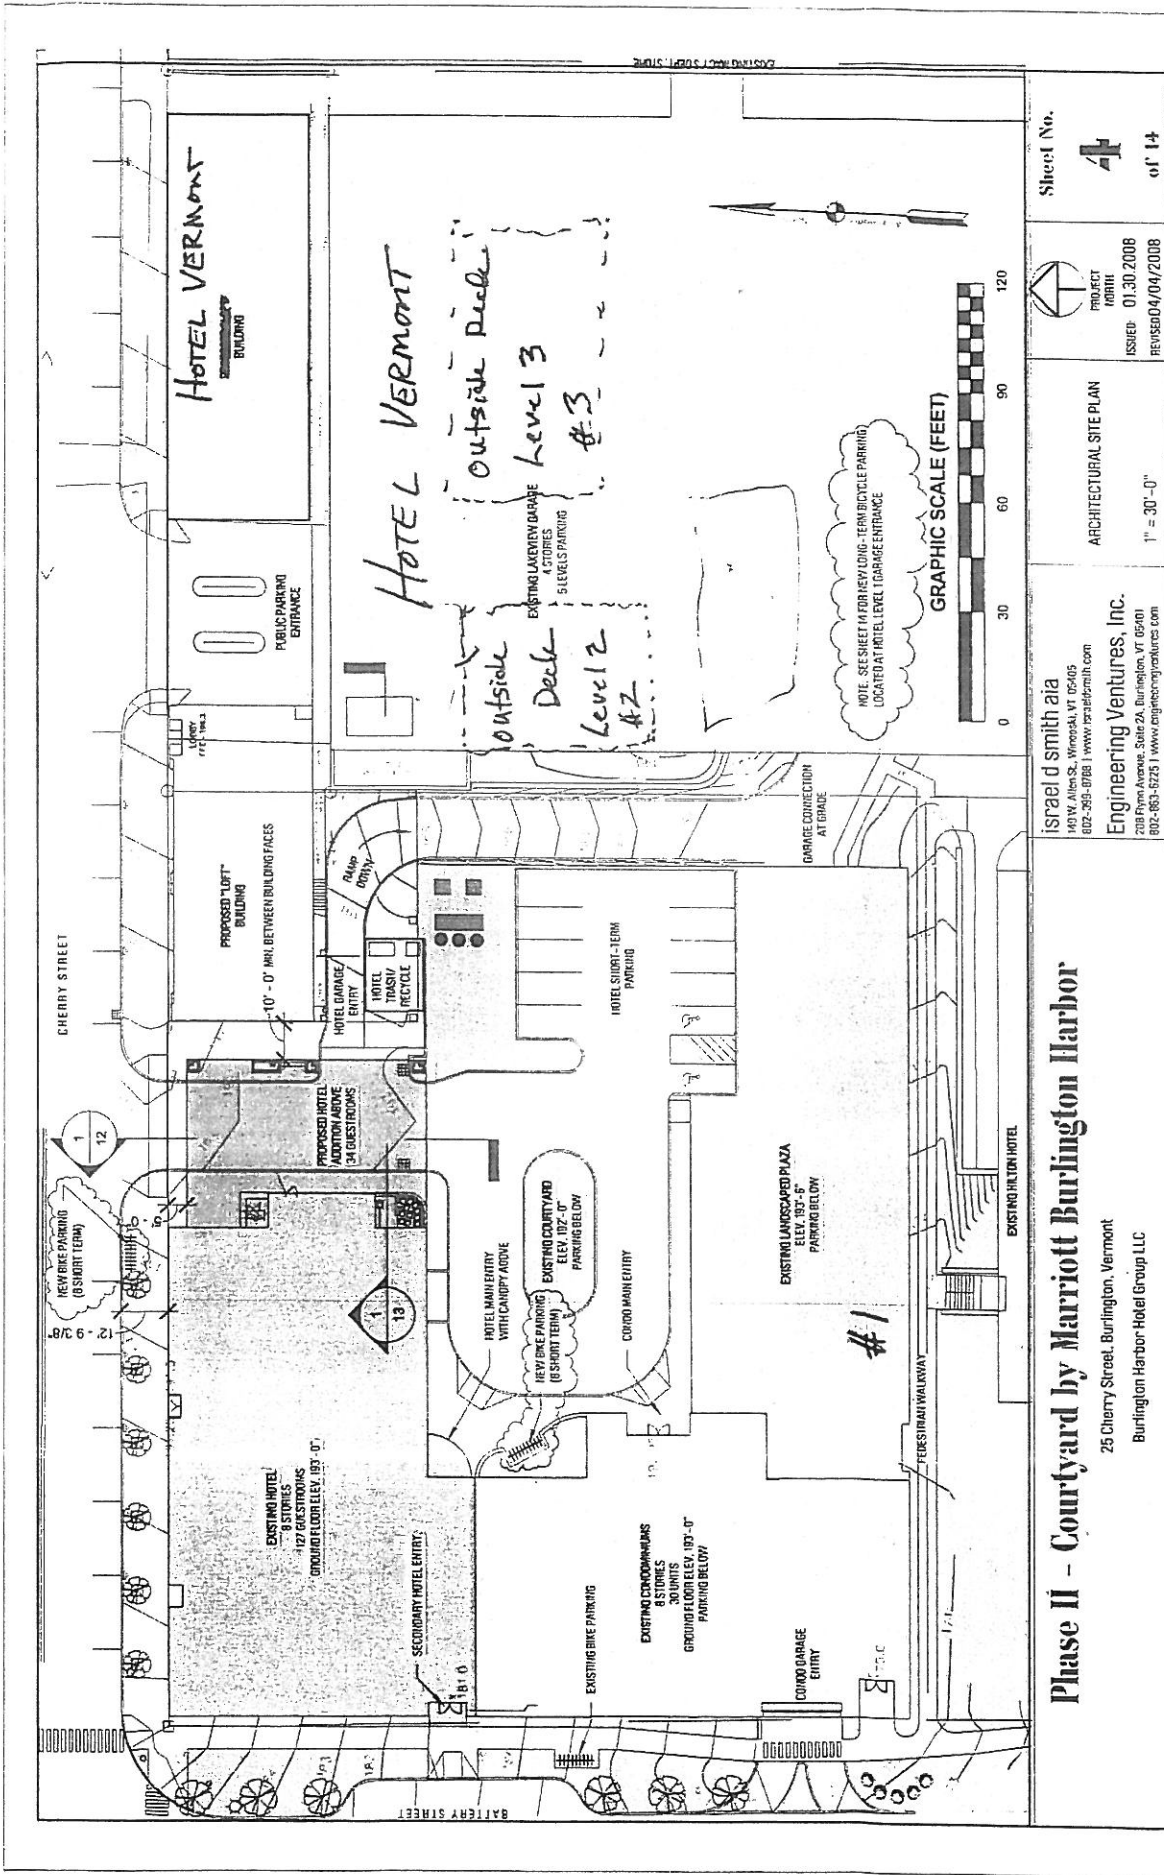

Sheet No. **4** of **14**

PROJECT: **HOHII**
 ISSUED: **01.30.2008**
 REVISED: **04/04/2008**

ARCHITECTURAL SITE PLAN

1" = 30'-0"

israel d smith aia
 142 W. Allen St., Winooski, VT 05405
 802-295-8788 | www.israel-smith.com

Engineering Ventures, Inc.
 208 Fynn Avenue, Suite 2A, Burlington, VT 05401
 802-863-6225 | www.engineeringventures.com

Phase II - Courtyard by Marriott Burlington Harbor

25 Cherry Street, Burlington, Vermont
 Burlington Harbor-Hotel Group LLC

- #1 - Outside Landscape Deck
- #2 - Deck off Junior Lounge
- #3 - Green Deck off Level 3