


CHERRY STREET IMPROVEMENTS | BLOCK I






CHERRY STREET IMPROVEMENTS | BLOCK 2

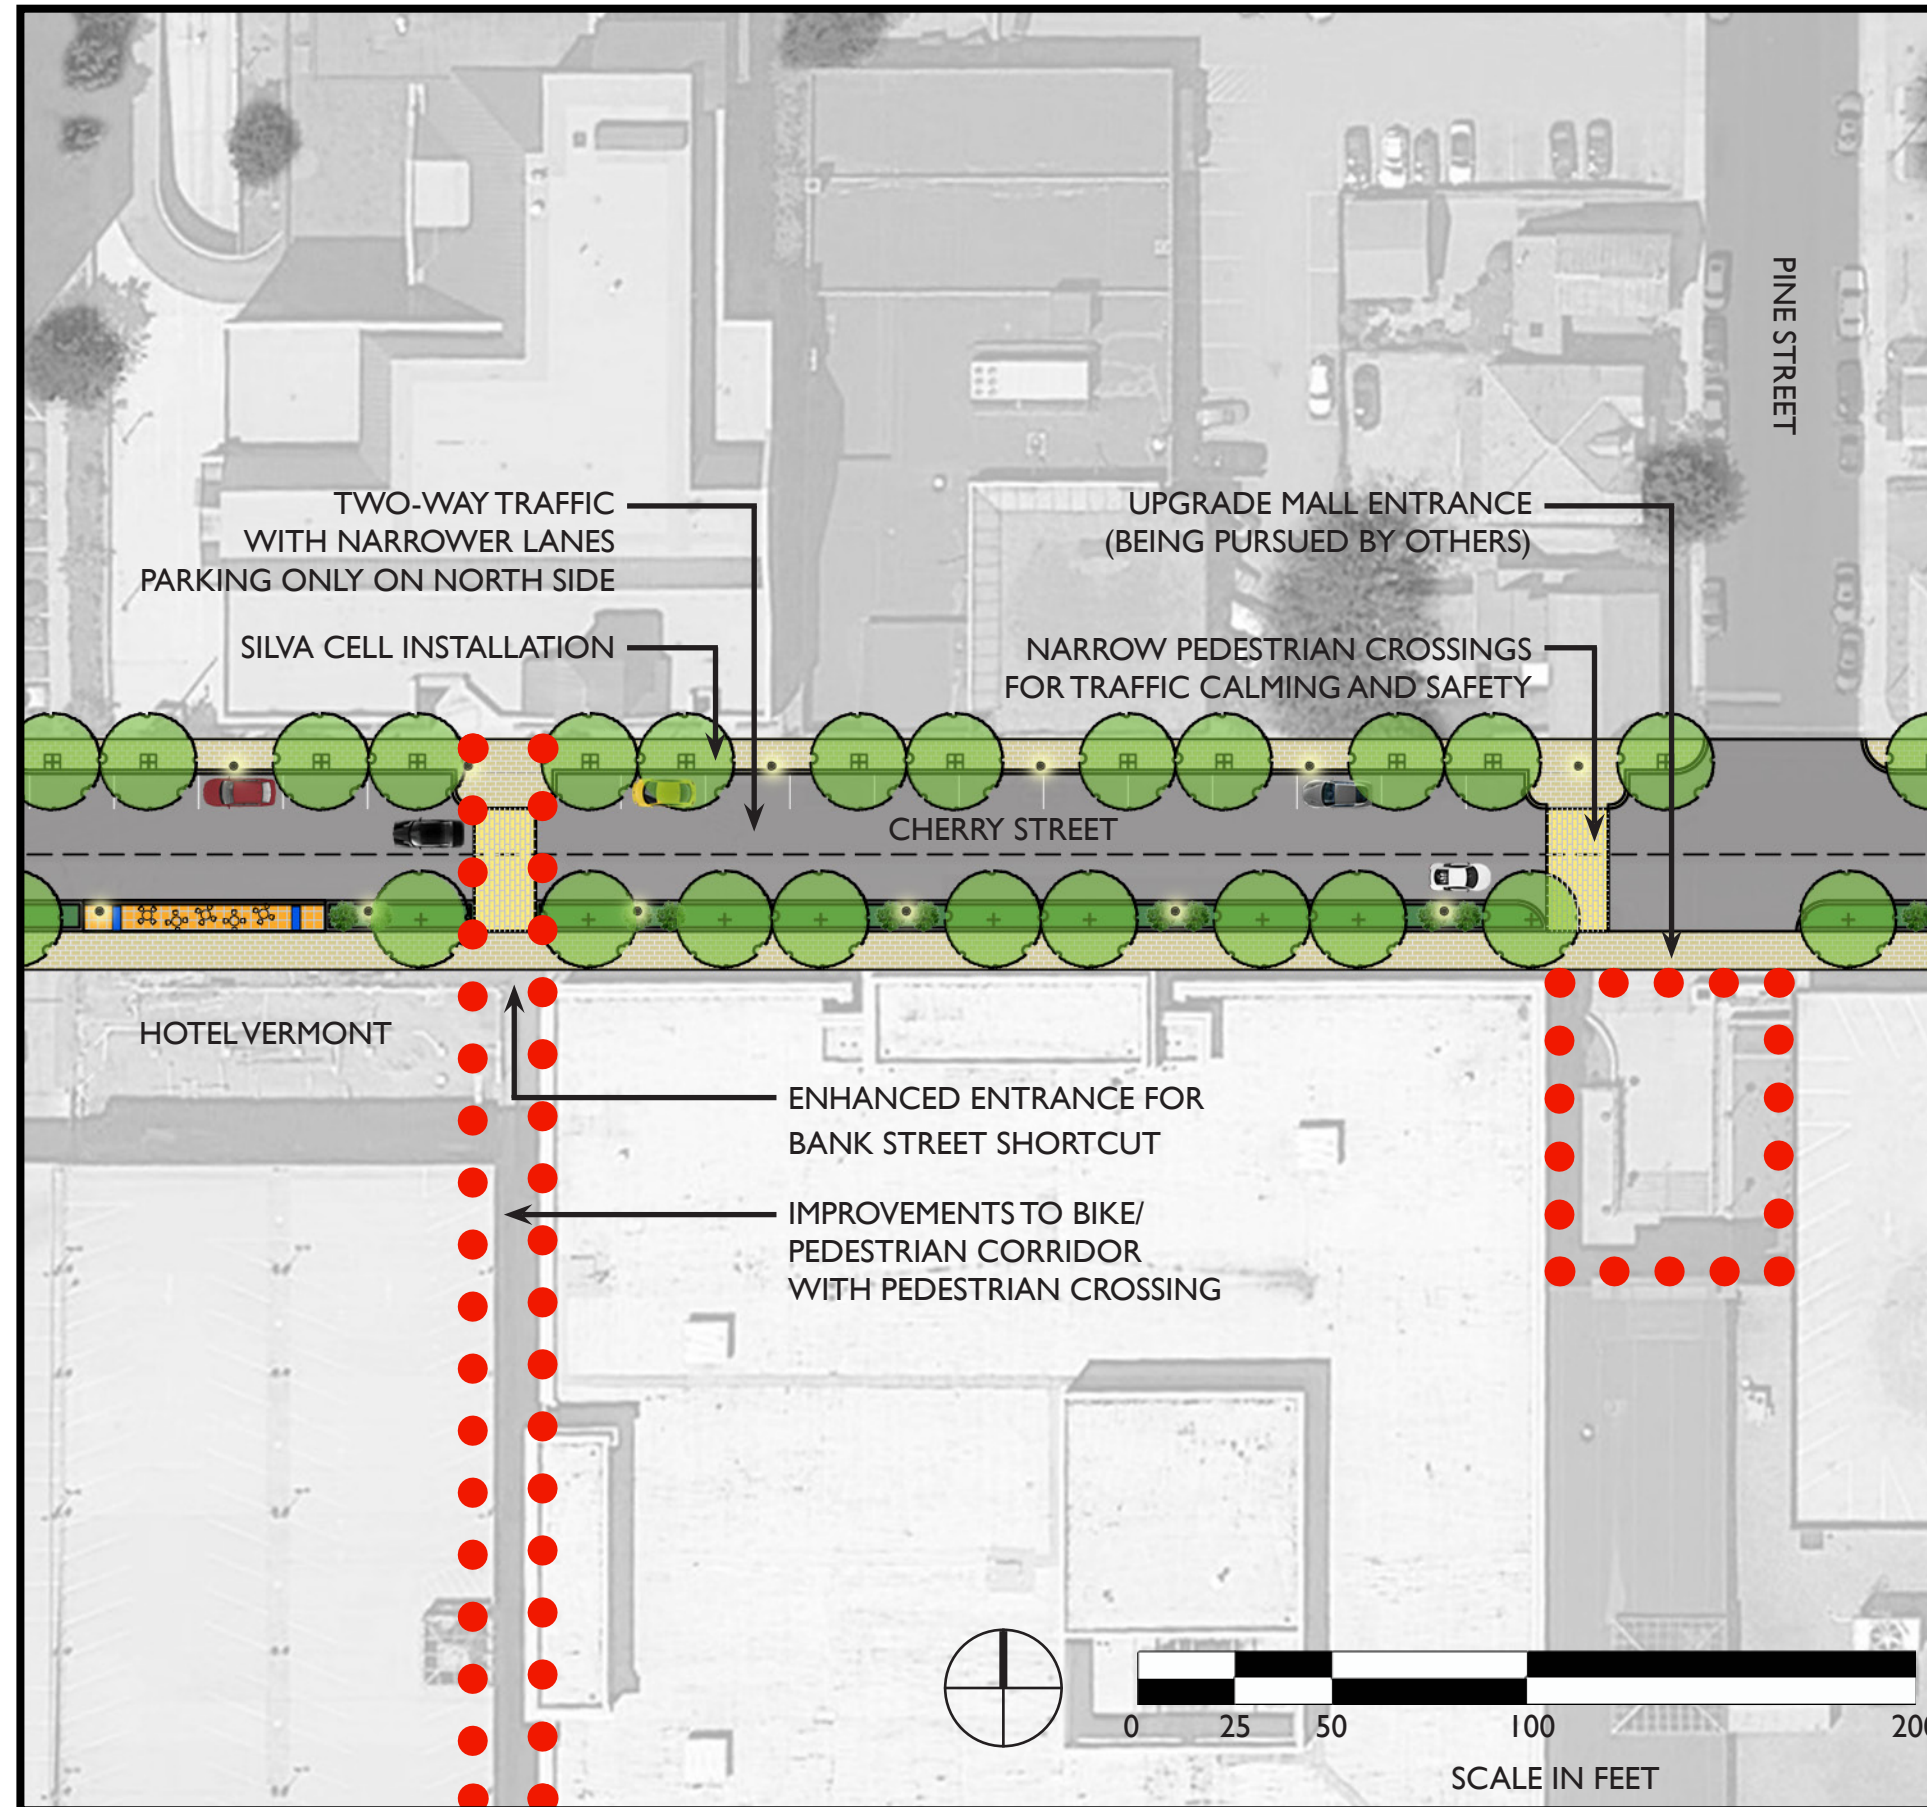


WAGNERHODGSON
LANDSCAPE ARCHITECTURE

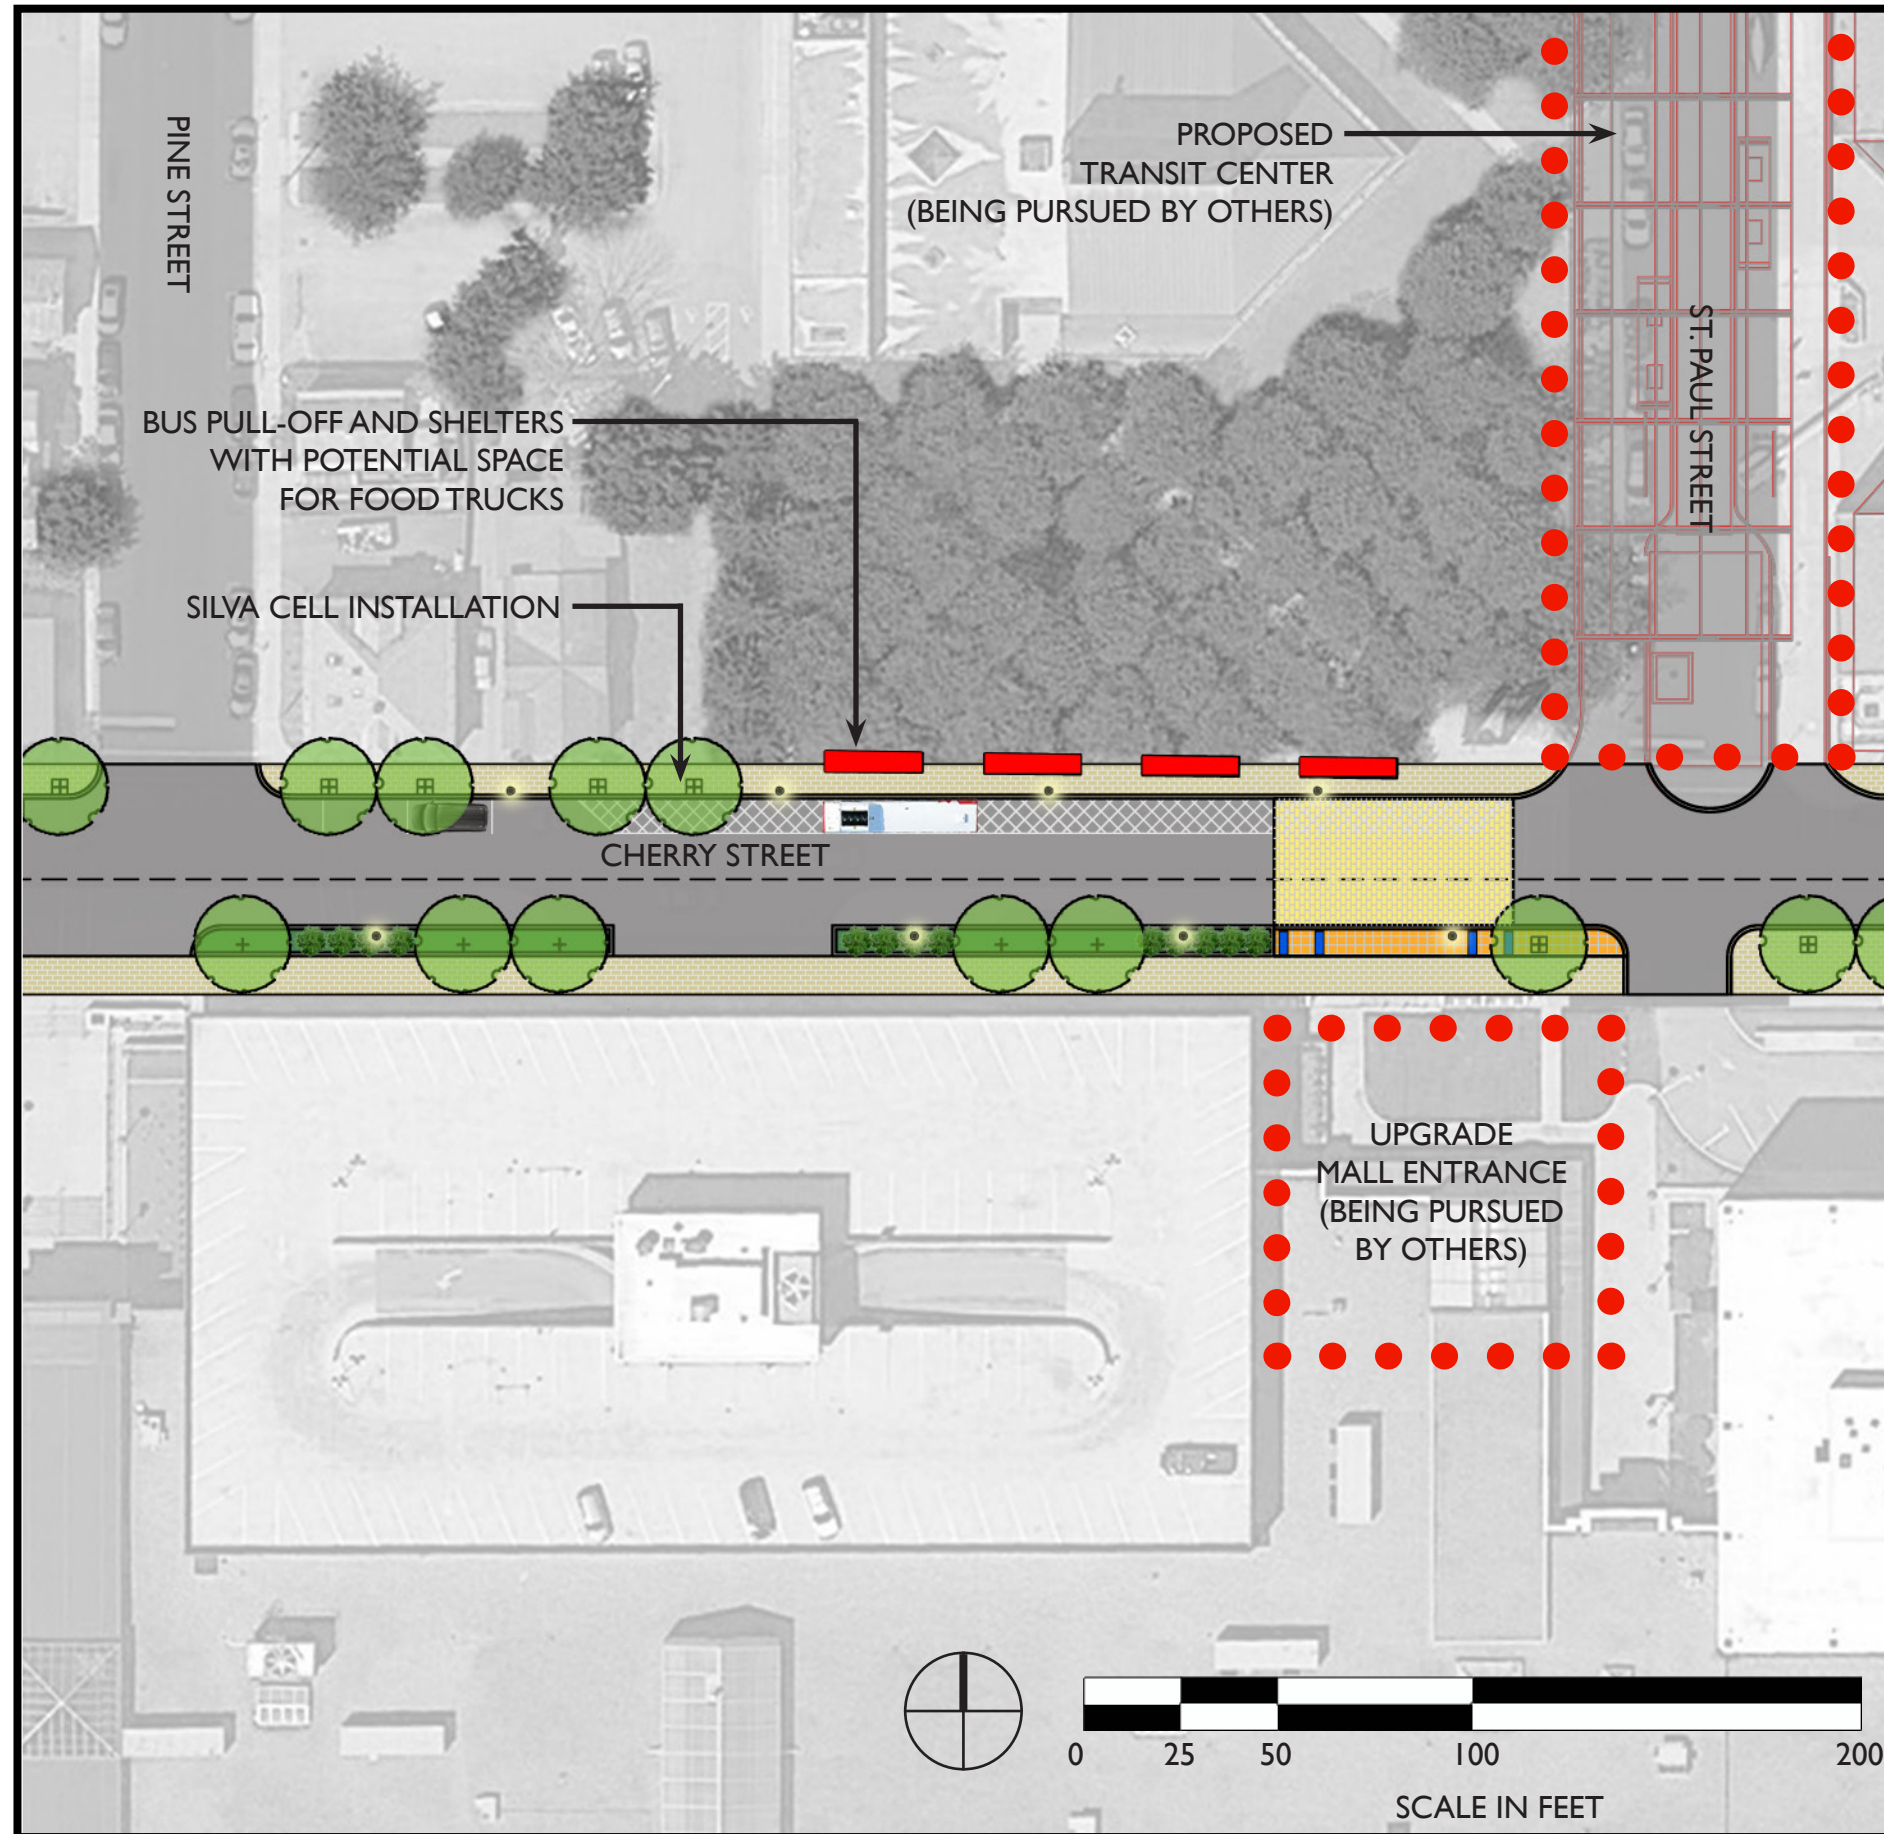

CHERRY STREET IMPROVEMENTS | BLOCK 3



WAGNERHODGSON
LANDSCAPE ARCHITECTURE

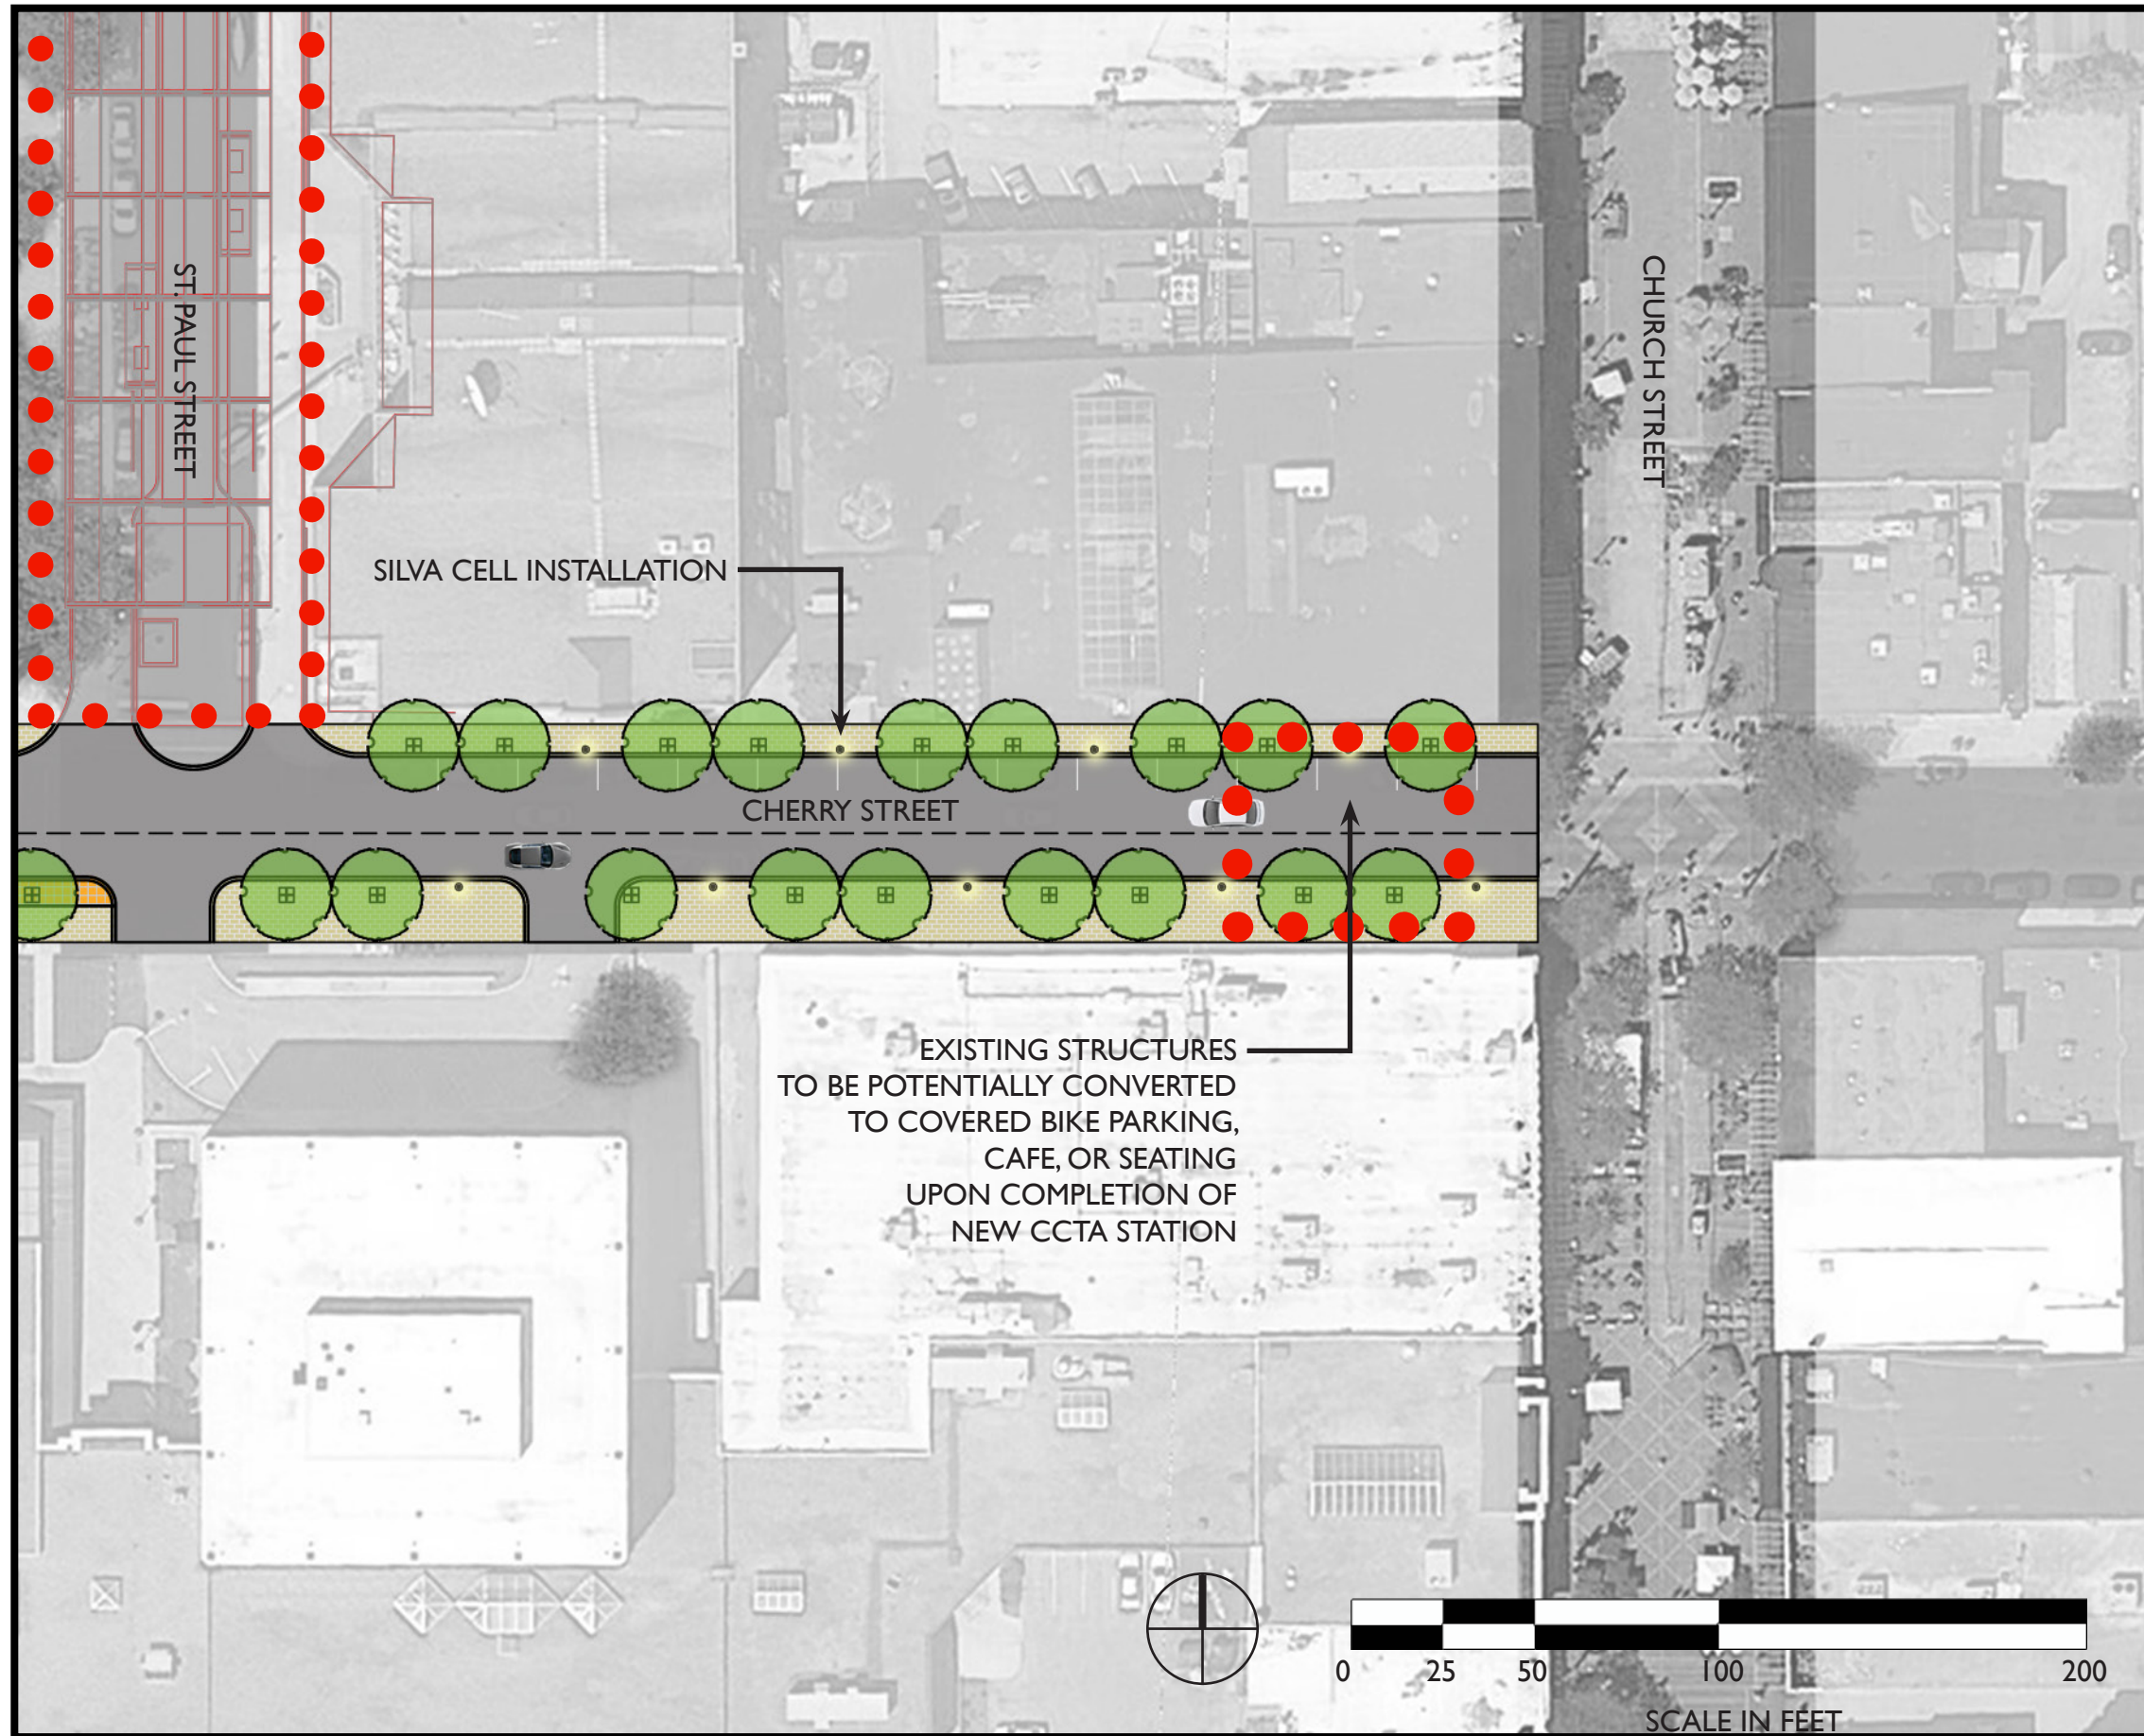

CHERRY STREET IMPROVEMENTS | BLOCK 4

